



18.03.2021


TOP-14

PL. NR.: 14

UMBAU SPORHOTEL DIRNINGER PROJEKT "DAHOAM"

Architekt
Dr. Johann Kohnberger
8600 Bruck | Mur
T: +43 664 110 62 73

Kamigalo Dirninger GmbH
Mag. Karl Dirninger
8962 Gröbming
T: +43 680 326 29 60
office@dirninger.at

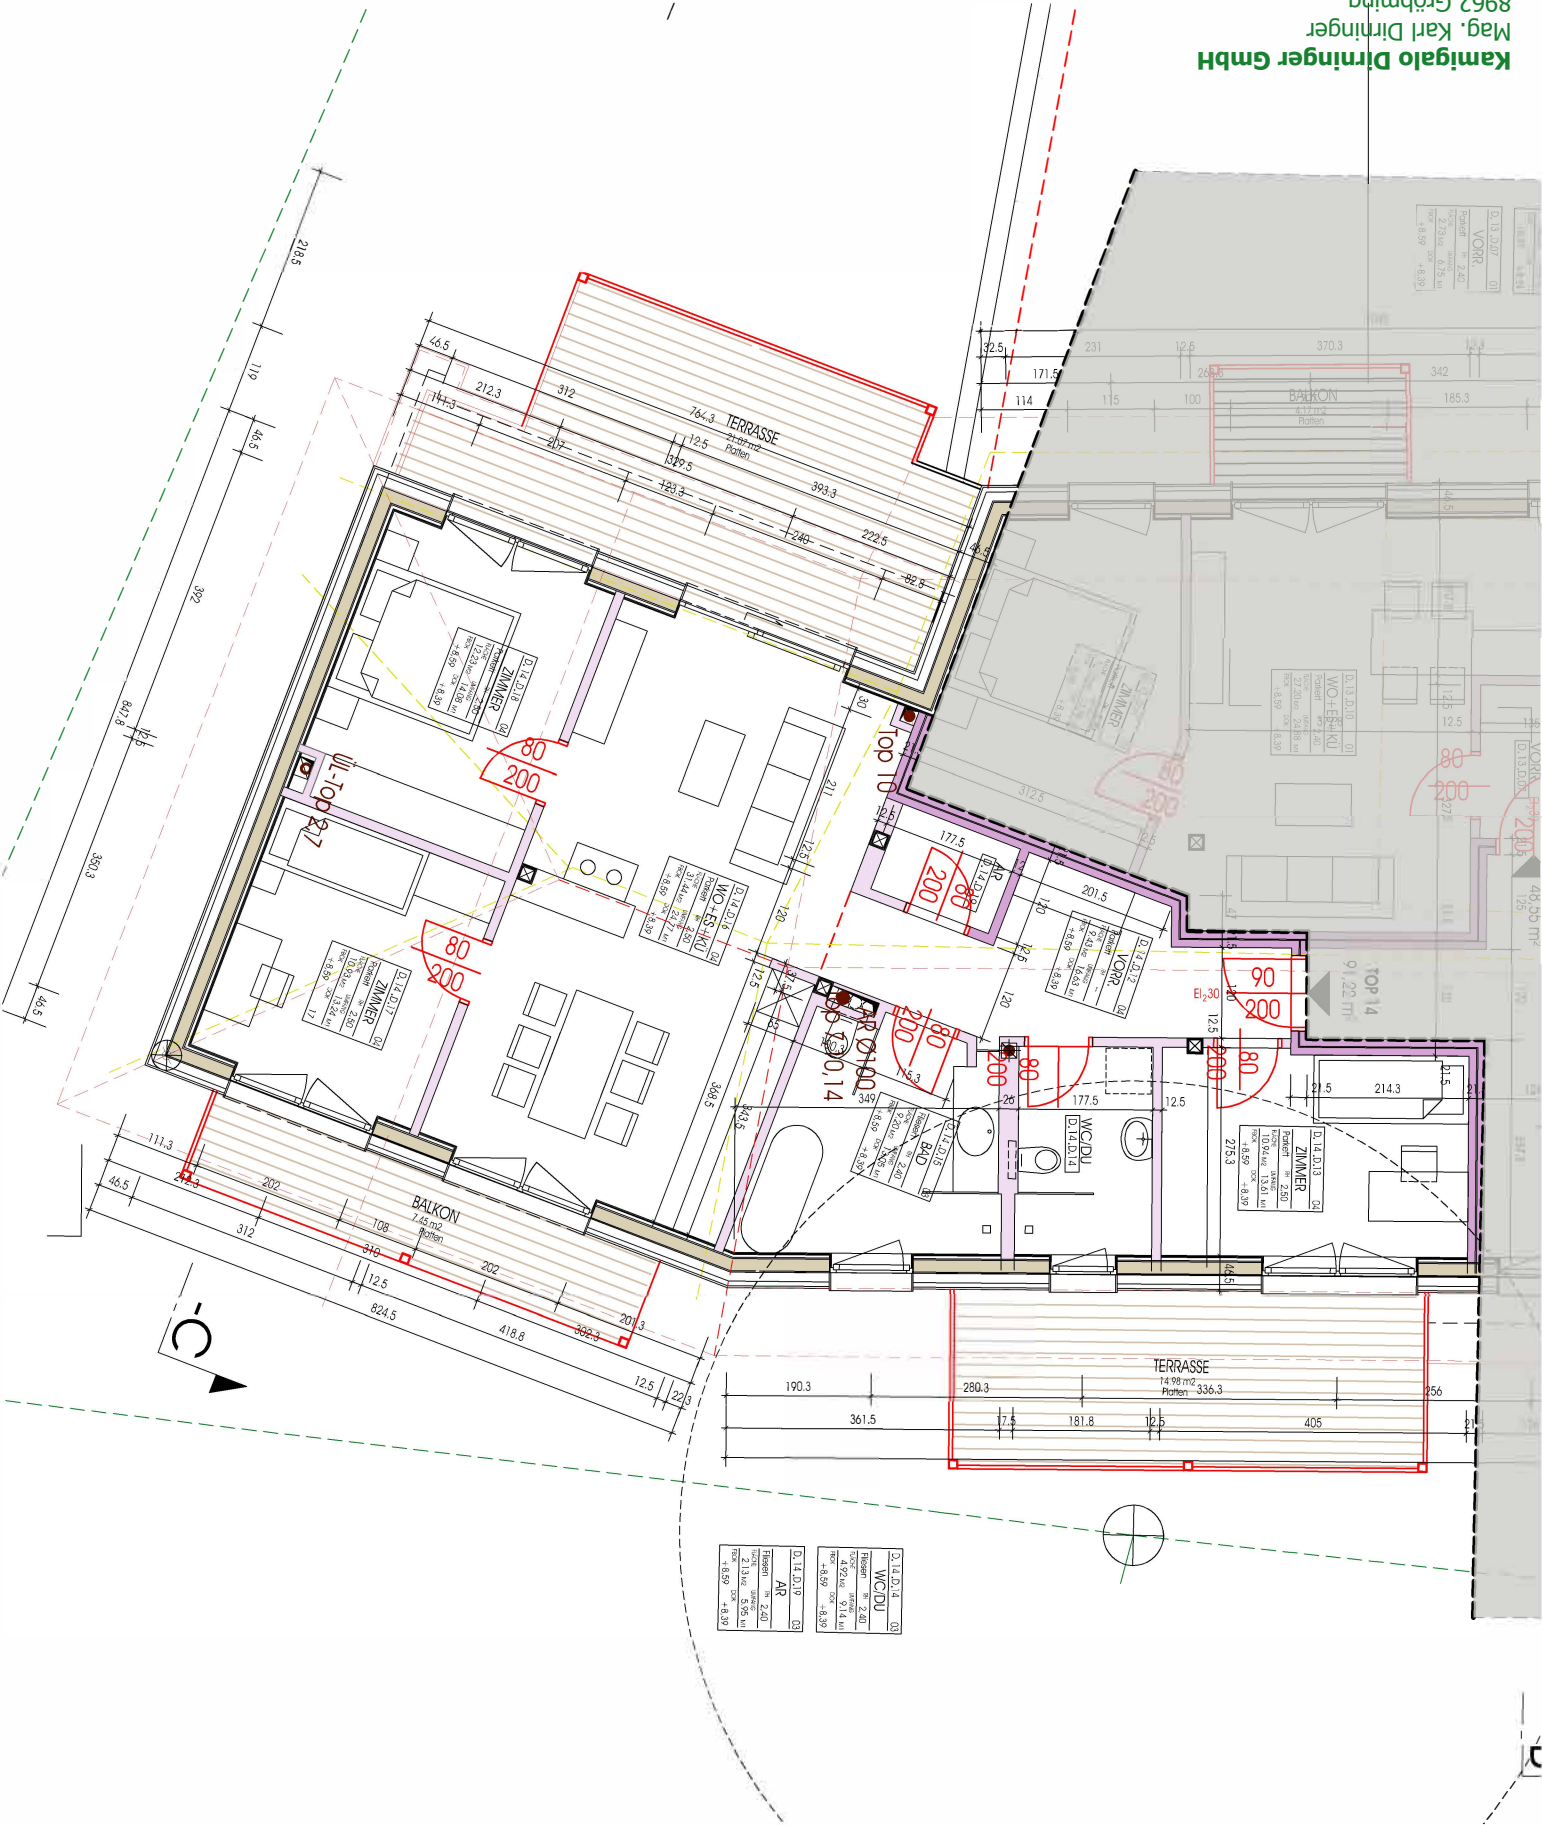

